



\\cs\csa\cshqa\2011 - 11\00m  
Mar 08 2011 - 11:00am  
c:\2009\09004.6\Phase 2 - Renovations\Elec\02\_Drawings\E42.dwg

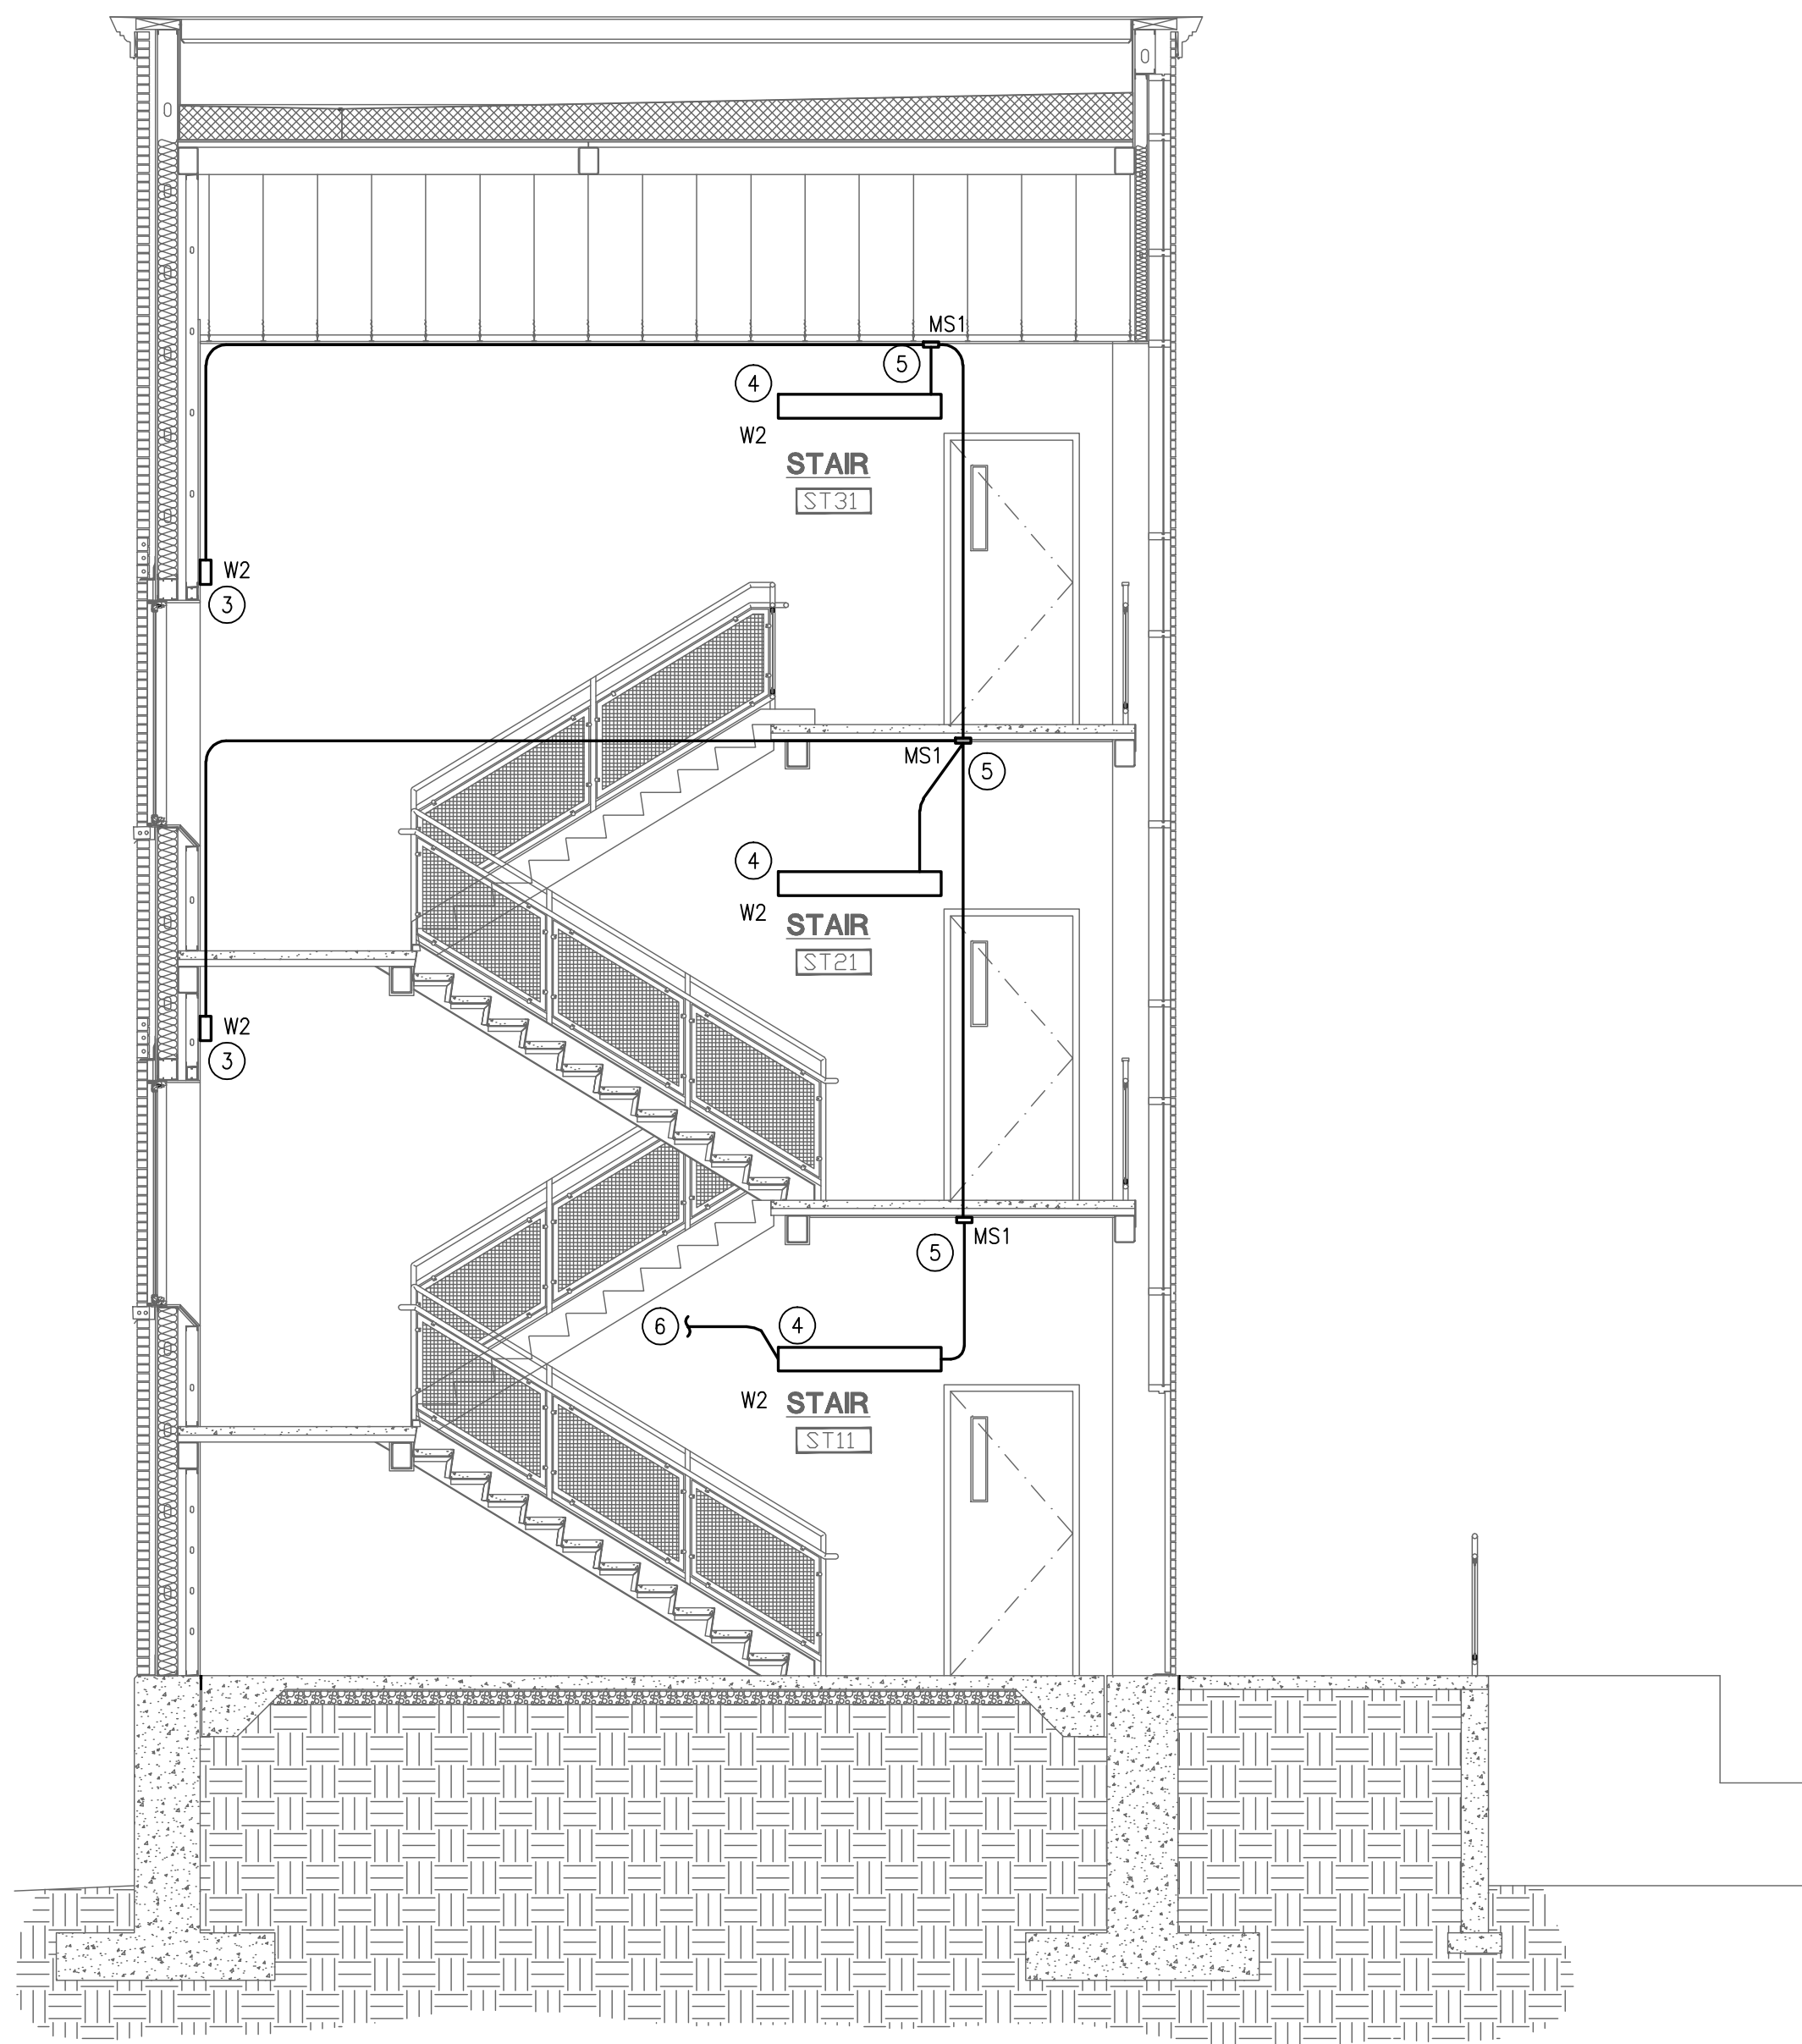

**2 STAIR DETAIL**  
SCALE: 1/4" = 1'-0"

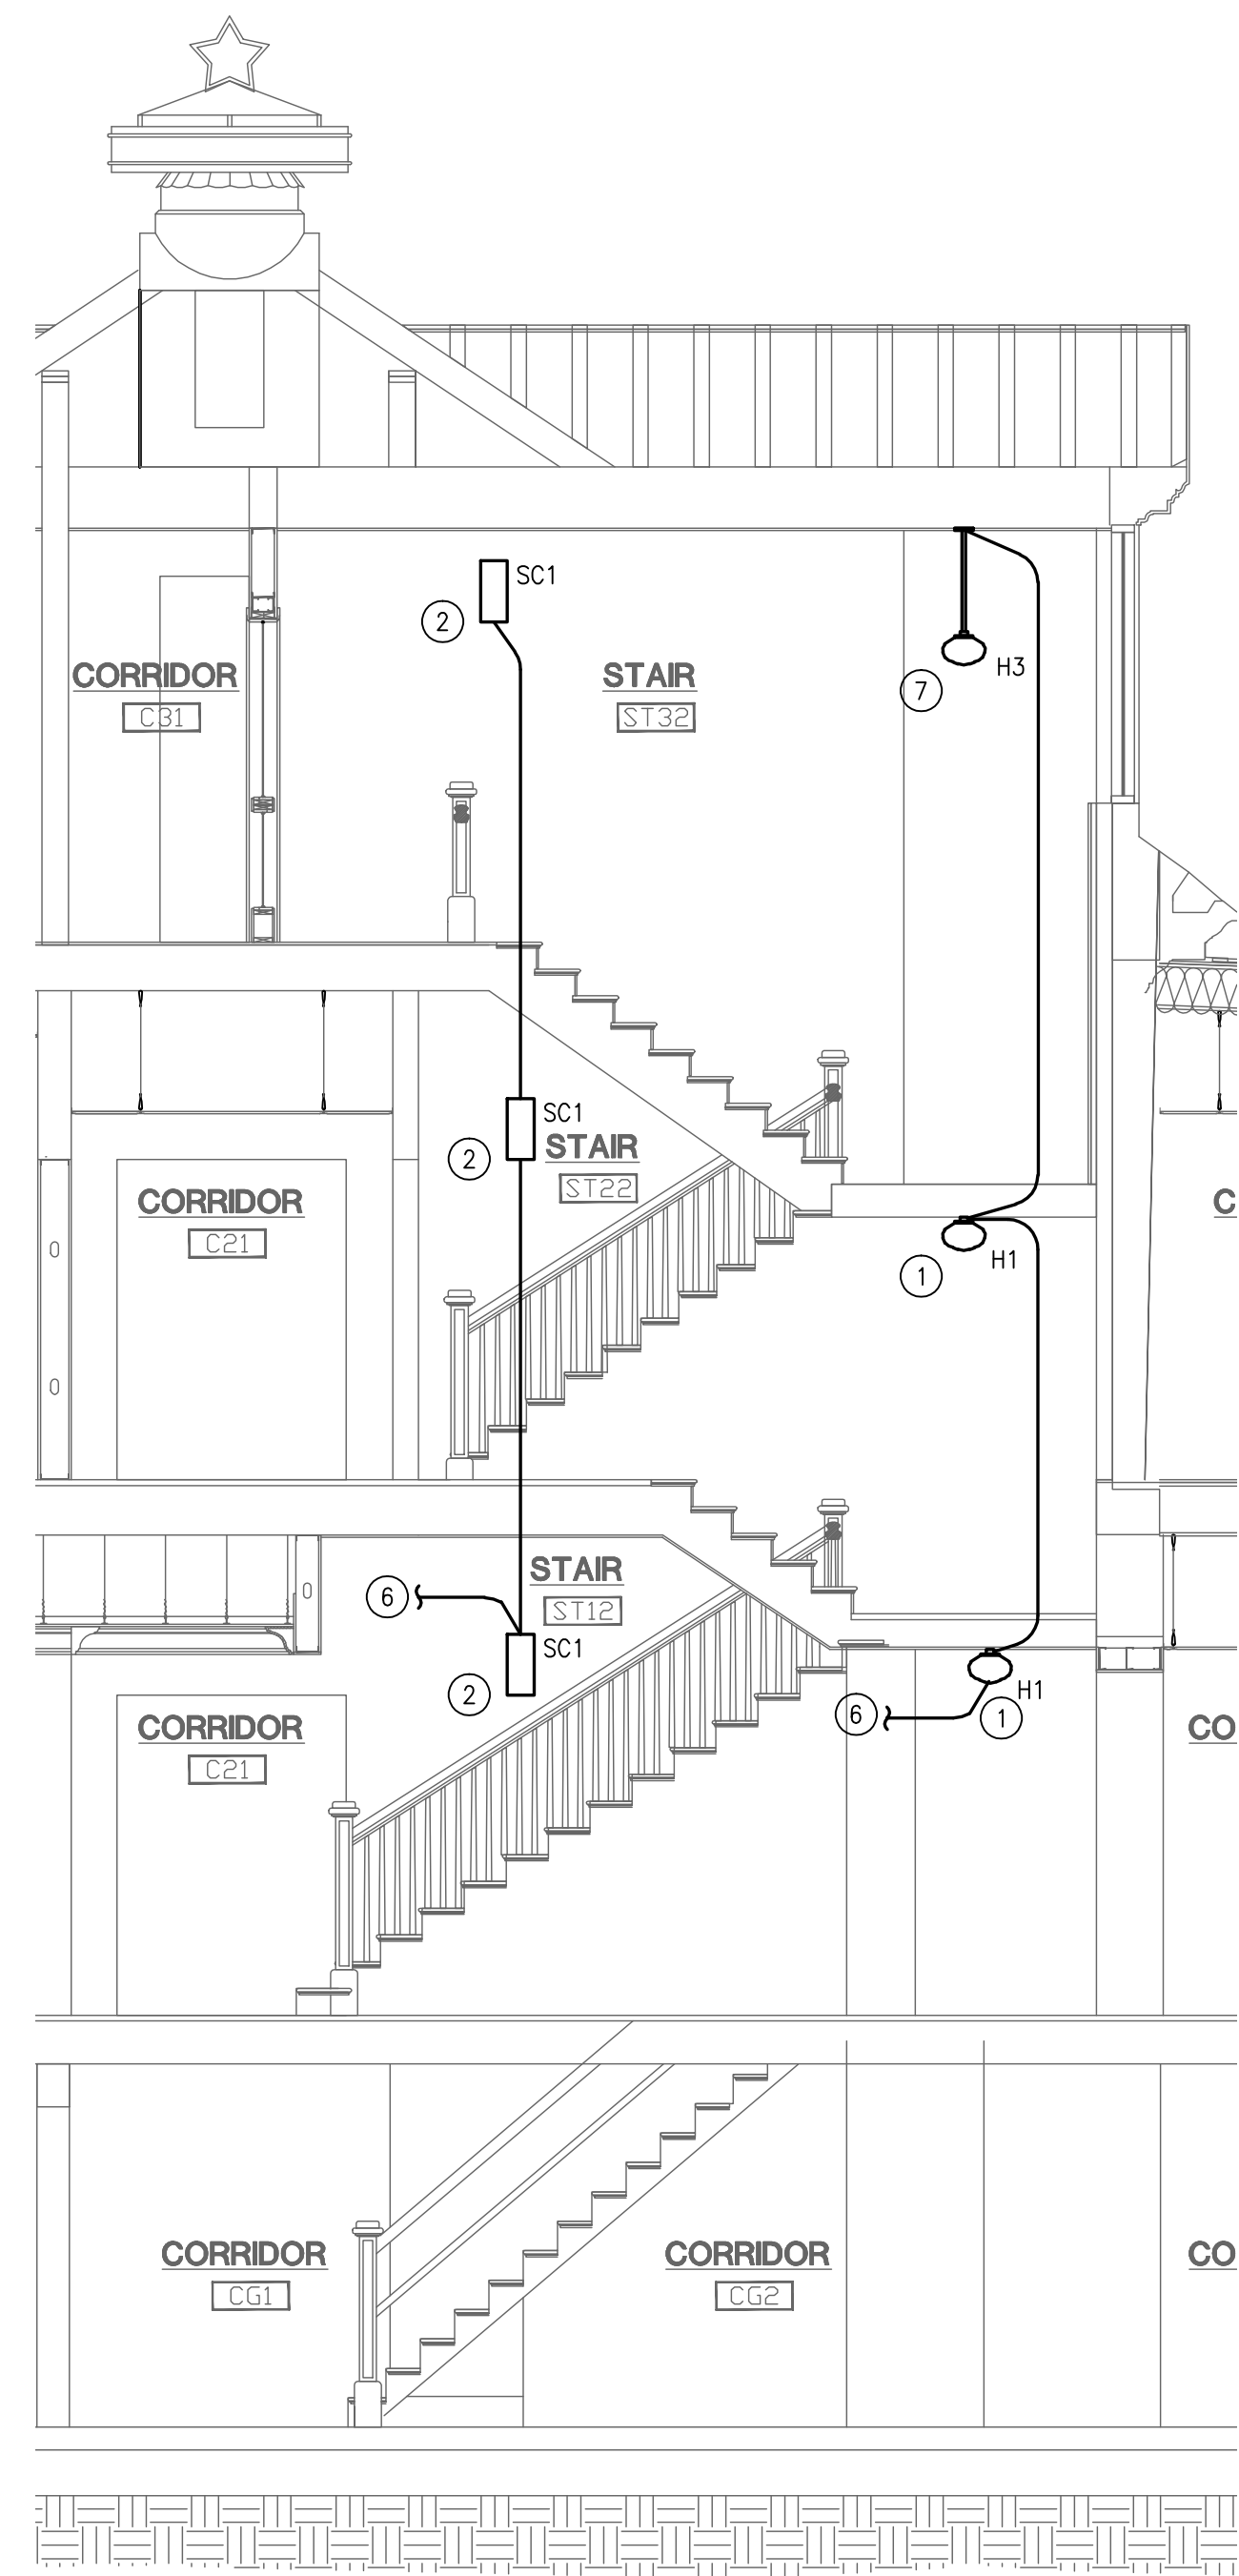

**1 STAIR DETAIL**  
SCALE: 1/4" = 1'-0"

## GENERAL NOTES:

- MAKE ALL CONNECTIONS TO EQUIPMENT PER MANUFACTURER'S REQUIREMENTS.
- ROUTE ALL CONDUIT HOME RUNS TO PANELS OVERHEAD AND ABOVE ACCESSIBLE CEILINGS WHERE AVAILABLE.
- PROVIDE POWER RELAYS, LOW VOLTAGE TRANSFORMERS, SECURITY CONDUITS AND JUNCTION BOXES AS REQUIRED FOR SECURITY SYSTEM CONNECTIONS. SECURITY SYSTEM CABLING AND EQUIPMENT BY OTHERS. COORDINATE ELECTRICAL REQUIREMENTS FOR A COMPLETE AND OPERATIONAL SYSTEM WITH ARCHITECTURAL DOOR HARDWARE SCHEDULE, ARCHITECT, SECURITY SYSTEM PROVIDER AND OWNERS AGENT. VERIFY ALL REQUIREMENTS PRIOR TO ROUGH-IN.
- ELECTRICAL CONTRACTOR SHALL BE RESPONSIBLE TO REVIEW MECHANICAL DRAWINGS AND SUBMITTALS, AND PROVIDE ALL LINE VOLTAGE POWER AND INTERLOCK CONDUIT, CONDUCTORS AND TERMINATIONS FOR FULLY OPERATIONAL SYSTEMS. CONDUIT FOR CONTROL WIRING SHALL BE BY ELECTRICAL CONTRACTOR. CONTROL WIRING AND CONNECTIONS FOR MECHANICAL EQUIPMENT SHALL BE BY CONTROLS CONTRACTOR.
- COORDINATE ALL CONTROL WORK WITH THE MECHANICAL CONTRACTOR. FURNISH AND INSTALL ALL ELECTRICAL BOXES AND CONDUIT RUNS REQUIRED PER MECHANICAL DRAWINGS.
- FURNISH AND INSTALL MOTOR STARTERS, DISCONNECTS AND FUSES AS REQUIRED BY EQUIPMENT RATINGS AND MANUFACTURERS RECOMMENDATIONS.
- COORDINATE MOUNTING HEIGHTS AND ORIENTATION OF DEVICES IN MILLWORK WITH ARCHITECTURAL ELEVATIONS.

## Ⓢ SHEET NOTES:

- SURFACE MOUNTED LIGHT FIXTURE MOUNTED TO BOTTOM OF LANDING. CONCEAL CONDUIT. MAKE CONNECTIONS AS INDICATED.
- WALL MOUNT BOTTOM OF SCONCE LIGHT FIXTURE AT 7'-0" [2134mm] ABOVE FINISHED FLOOR OR LANDING. CONCEAL CONDUIT IN WALLS. MAKE CONNECTIONS AS INDICATED.
- WALL MOUNT BOTTOM OF LIGHT FIXTURE AT 9'-6" [2896mm] ABOVE FINISHED FLOOR OR LANDING. CONCEAL CONDUIT IN WALLS. MAKE CONNECTIONS AS INDICATED.
- WALL MOUNT BOTTOM OF LIGHT FIXTURE AT 7'-6" [2286mm] ABOVE FINISHED FLOOR OR LANDING. CONCEAL CONDUIT IN WALLS. MAKE CONNECTIONS AS INDICATED.
- SURFACE MOUNTED MOTION SENSOR/PHOTOCELL. CONCEAL CONDUIT. MAKE CONNECTIONS AS INDICATED.
- FOR CONTINUATION OF CIRCUIT IN STAIRWELL SEE SHEET E2.5.
- SURFACE MOUNTED LIGHT FIXTURE MOUNTED TO BOTTOM OF STRUCTURE. CONCEAL CONDUIT. MAKE CONNECTIONS AS INDICATED.

95% SUBMISSION

**CSHQA**

C.W. MOORE PLAZA  
250 S. 6TH ST. - BOISE, ID 83702  
(208) 343-4635 • FAX (208) 343-1858  
<http://www.cshqa.com>

AMY E. DOCKTER, P.E.  
C.W. MOORE PLAZA  
250 S. 6TH ST.  
BOISE, IDAHO  
PHONE: 208-343-4635 FAX: 208-343-1858

THESE DRAWINGS AND SPECIFICATIONS, AS INSTRUMENTS OF SERVICE, ARE AND SHALL REMAIN THE PROPERTY OF THE ARCHITECT. ENGINEER WHETHER THE PROJECT FOR WHICH THEY ARE MADE IS EXECUTED OR NOT. THESE DRAWINGS AND SPECIFICATIONS SHALL NOT BE USED BY ANY PERSON OR ENTITY ON OTHER PROJECTS, FOR ADDITIONS TO THIS PROJECT, OR COMPLETION OF THIS PROJECT, WITHOUT THE WRITTEN CONSENT OF CSHQA OR ITS AFFILIATES. Copyright 1991

STAMP

PRELIMINARY  
NOT FOR  
CONSTRUCTION

DRAWING TITLE

STAIR DETAILS

APPROVED: DIVISION CHIEF

APPROVED: SERVICE DIRECTOR

PROJECT TITLE

VAMC  
RENOVATE  
BUILDING 33

BUILDING NUMBER  
33

CHECKED  
AKD

DRAWN  
CRP

LOCATION

BOISE, IDAHO

DATE

03/04/11

PROJECT NO.

531-10-114

DRAWING NO.

E4.2

DWG. 97 OF 102

